






CITY OF CHELAN

GOLF COURSE ROAD WATER AND SEWER CONSTRUCTION PROGRESS REPORT



UPDATED 4/29/21

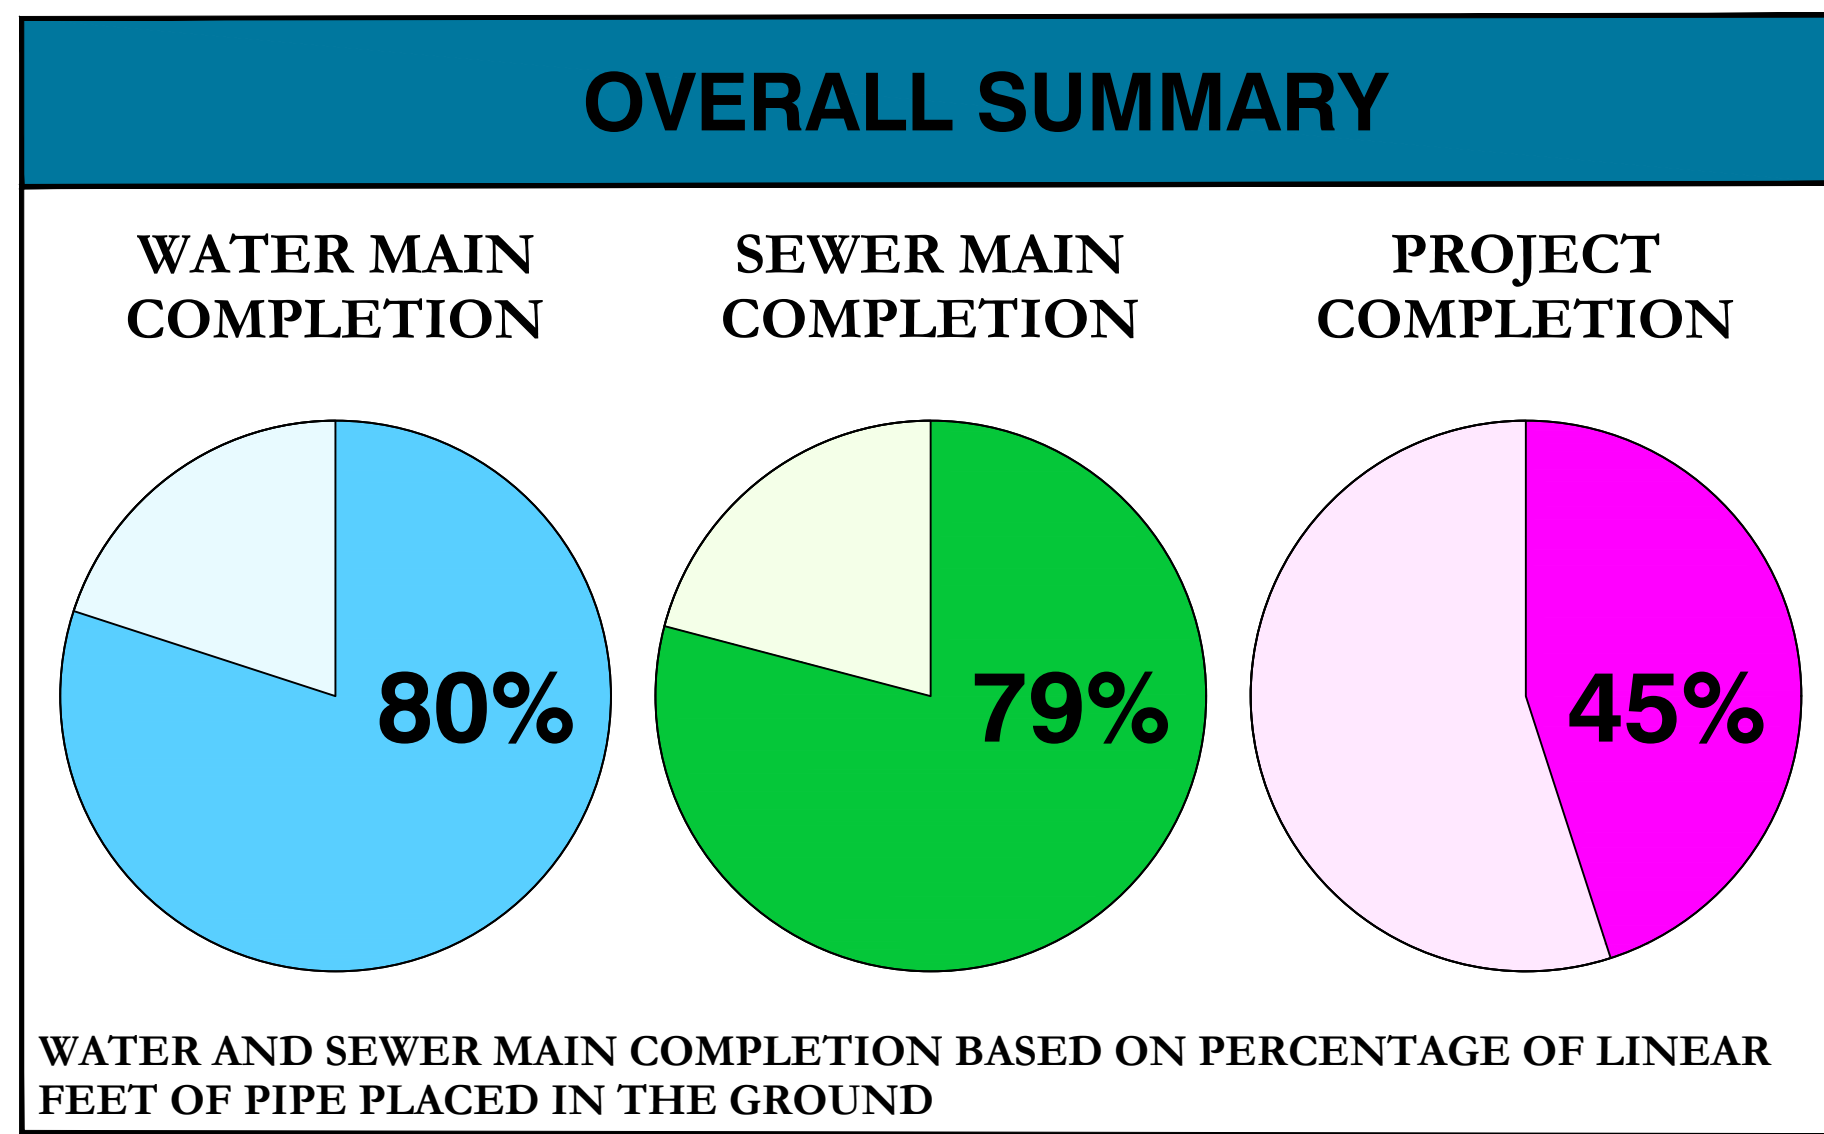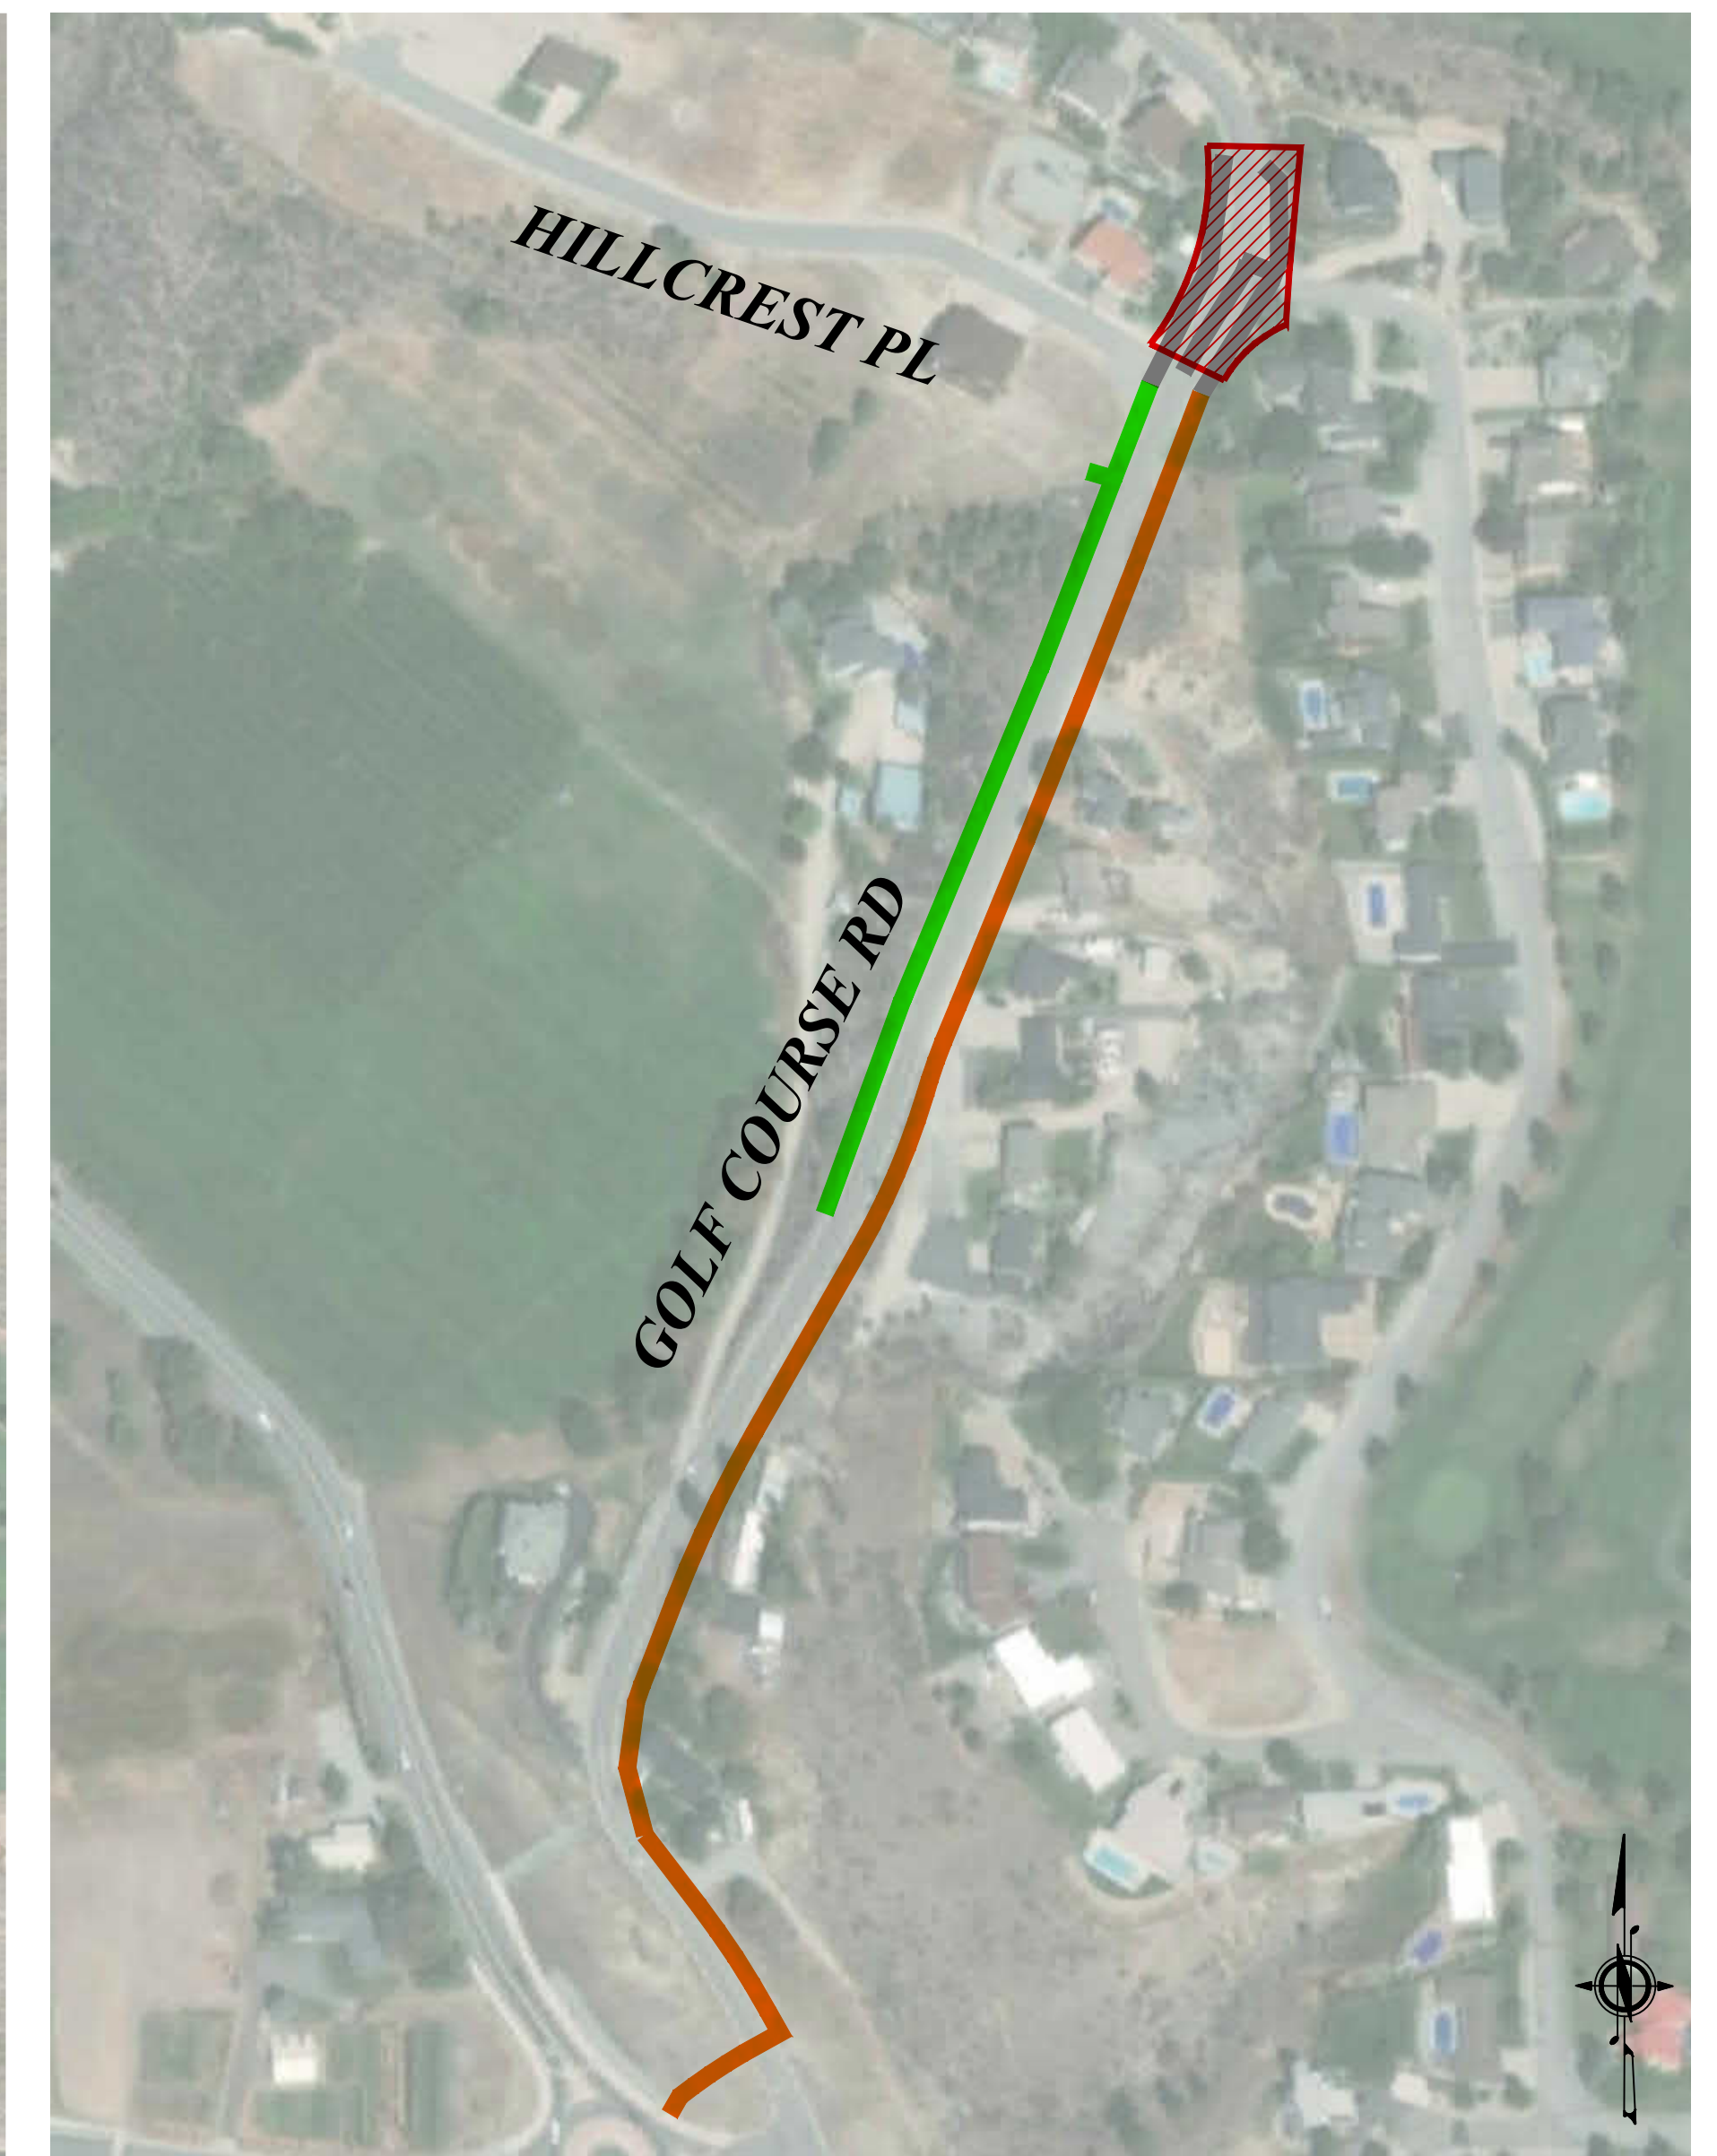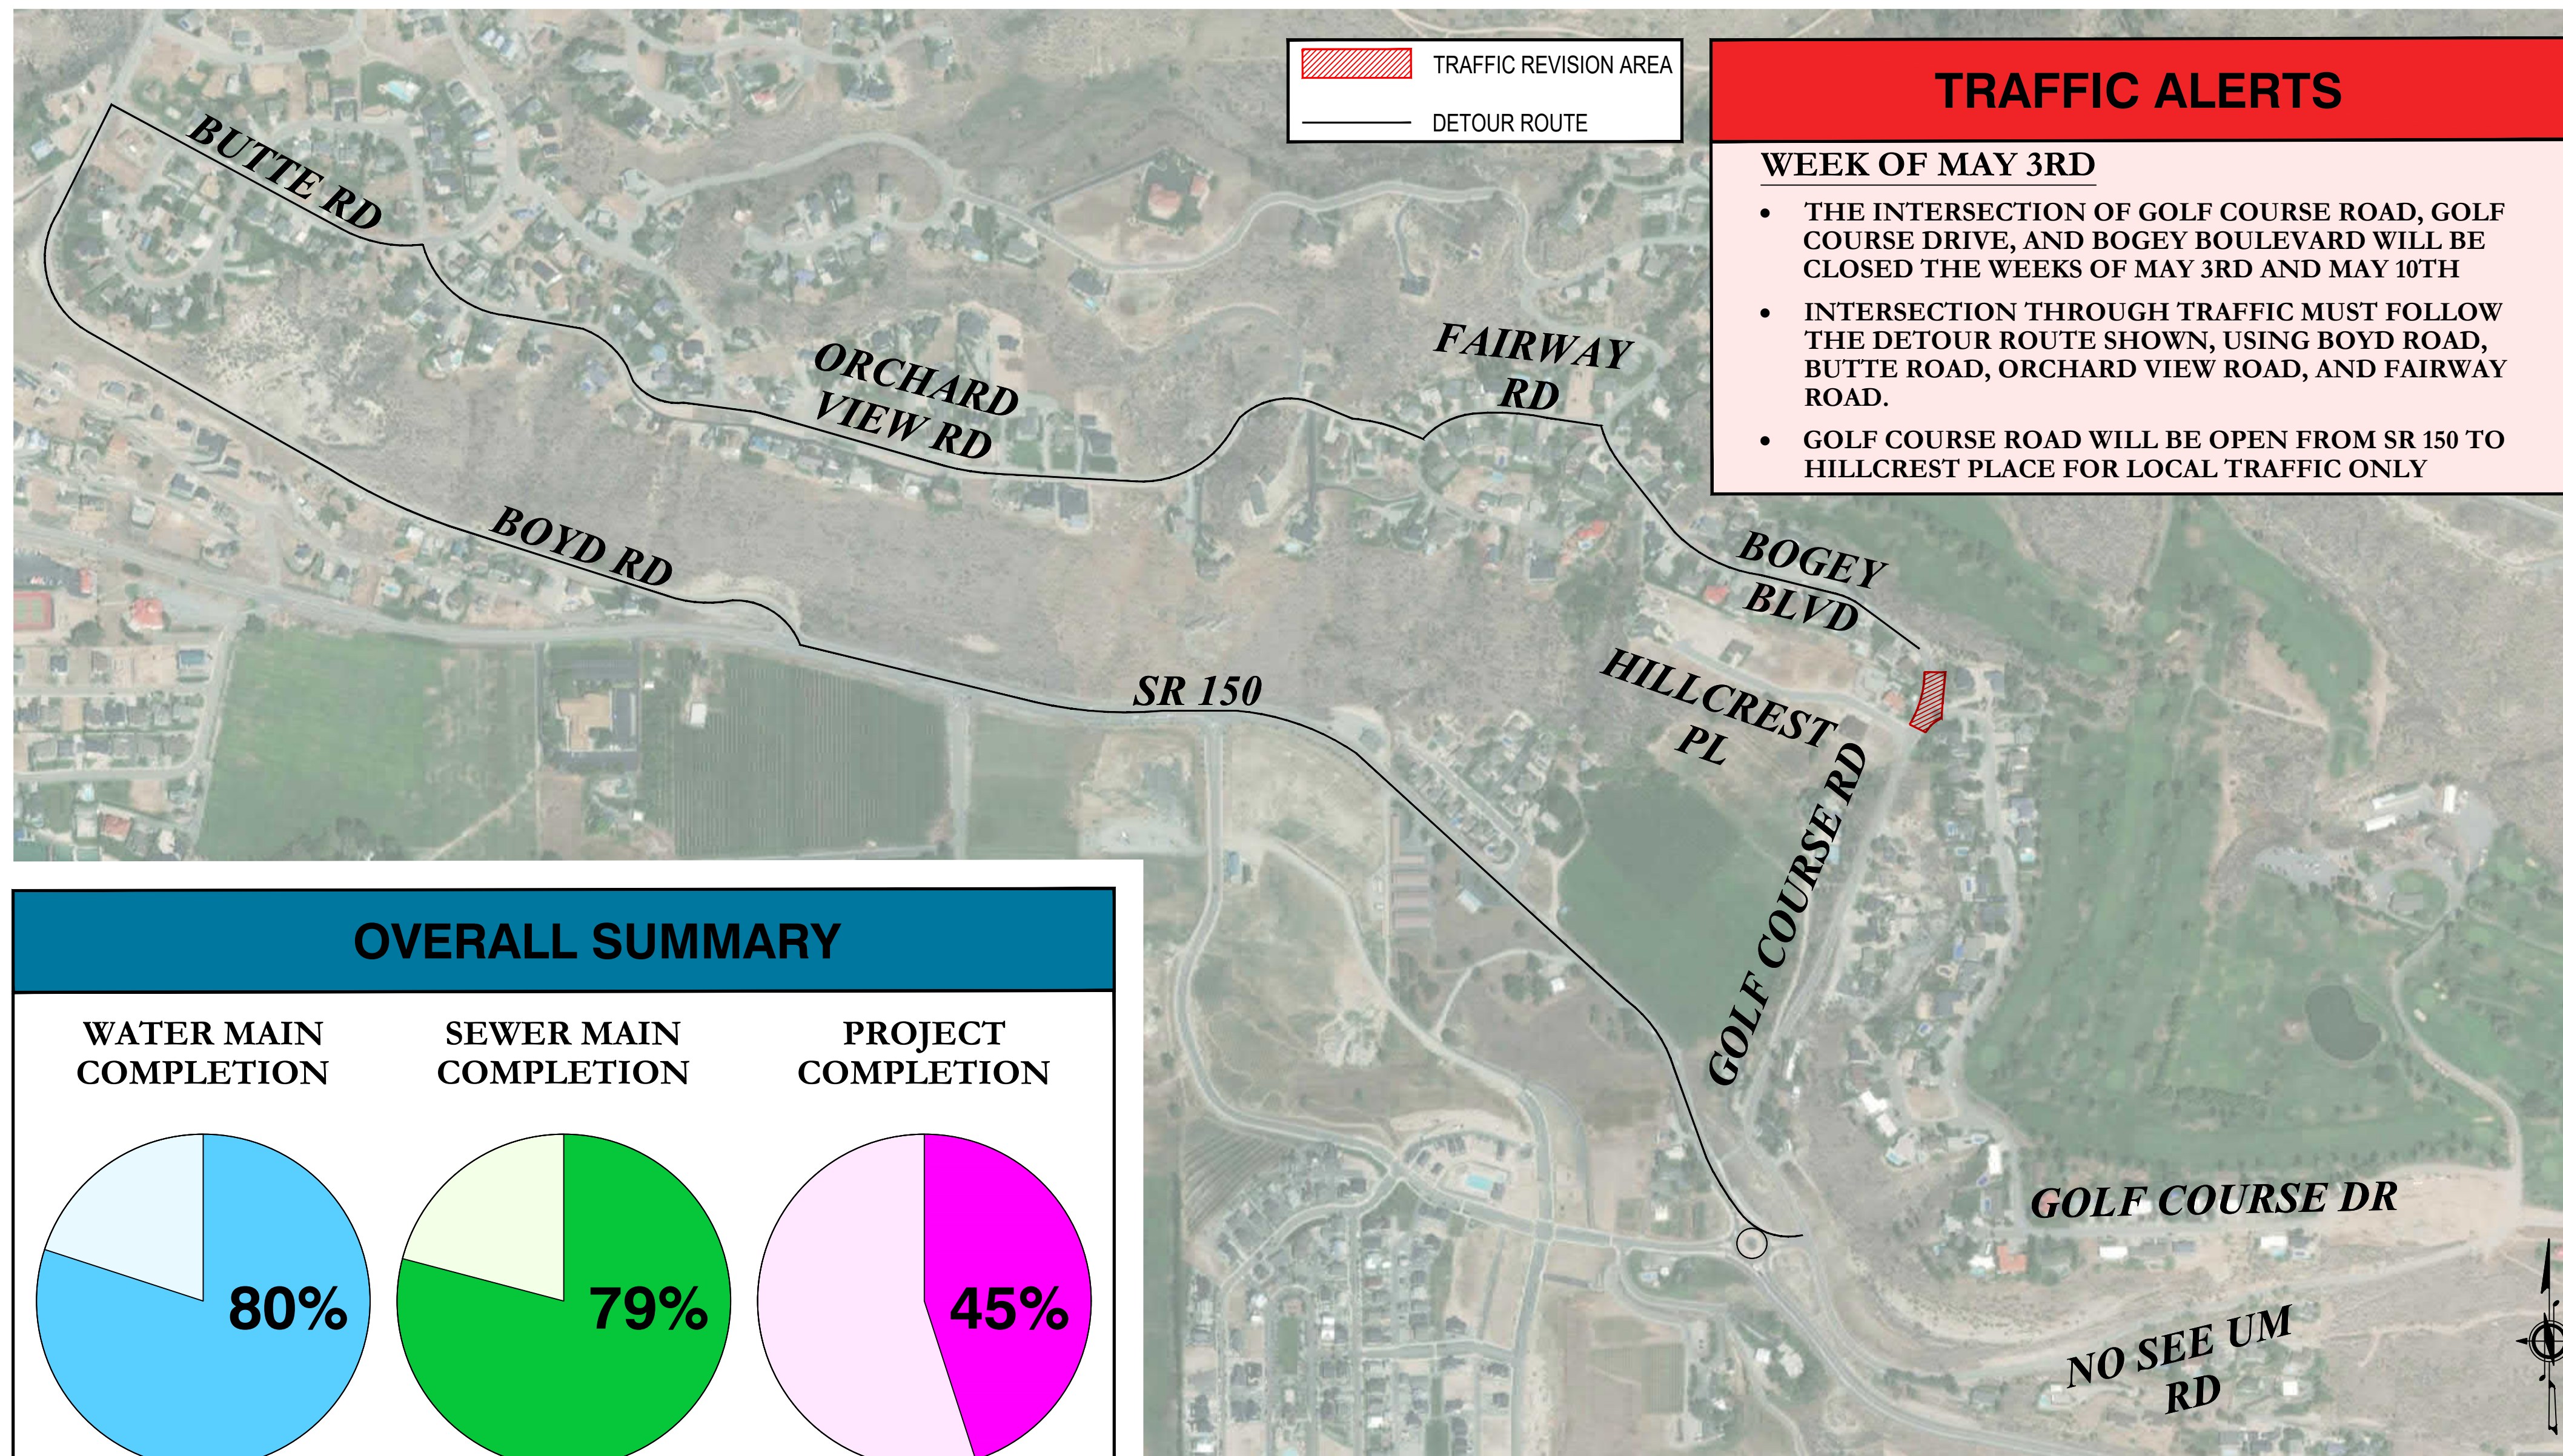


WEEKLY DETOUR ROUTE
NOT TO SCALE

WORK ZONE
NOT TO SCALE

PIPE PROGRESS

	<i>LINEAR FEET OF PIPE</i>	
	<i>PLACED & BACKFILLED</i>	<i>TESTED/ COMPLETED</i>
WATER MAIN	1,676 2,085	0 2,085
SEWER MAIN	805 1,025	805 1,025

- ### UPCOMING WORK
- WEEK OF MAY 3RD**
- FLUSHING AND TESTING WATER MAIN
 - RECONNECTING WATER SERVICES
 - LAYING SEWER MAIN IN THE INTERSECTION OF GOLF COURSE ROAD, GOLF COURSE DRIVE, AND BOGEY BOULEVARD

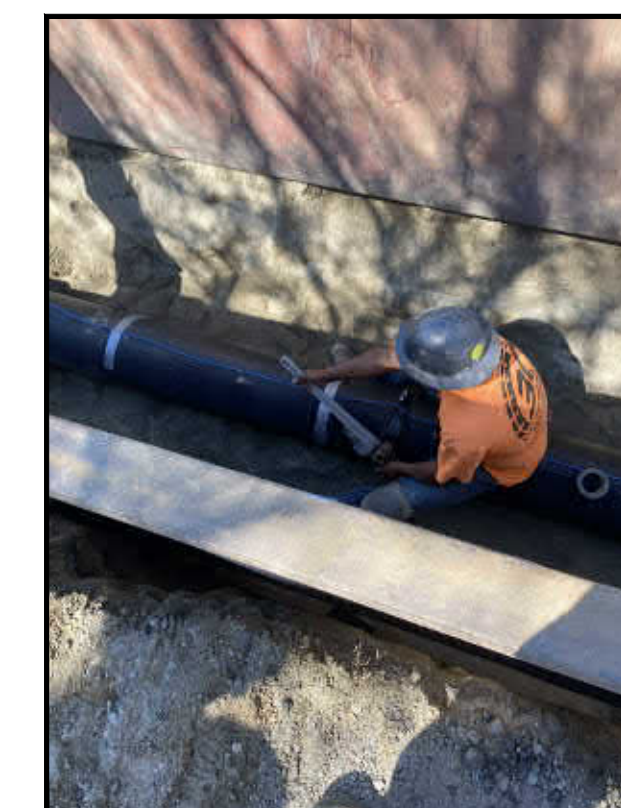

	PROPOSED CONSTRUCTION
	TRENCH EXCAVATED
	PIPE PLACED
	TRENCH BACKFILLED
	PIPE TESTED/COMPLETED
	TEMPORARY SURFACING
	FINAL ASPHALT
	TRAFFIC REVISION AREA